
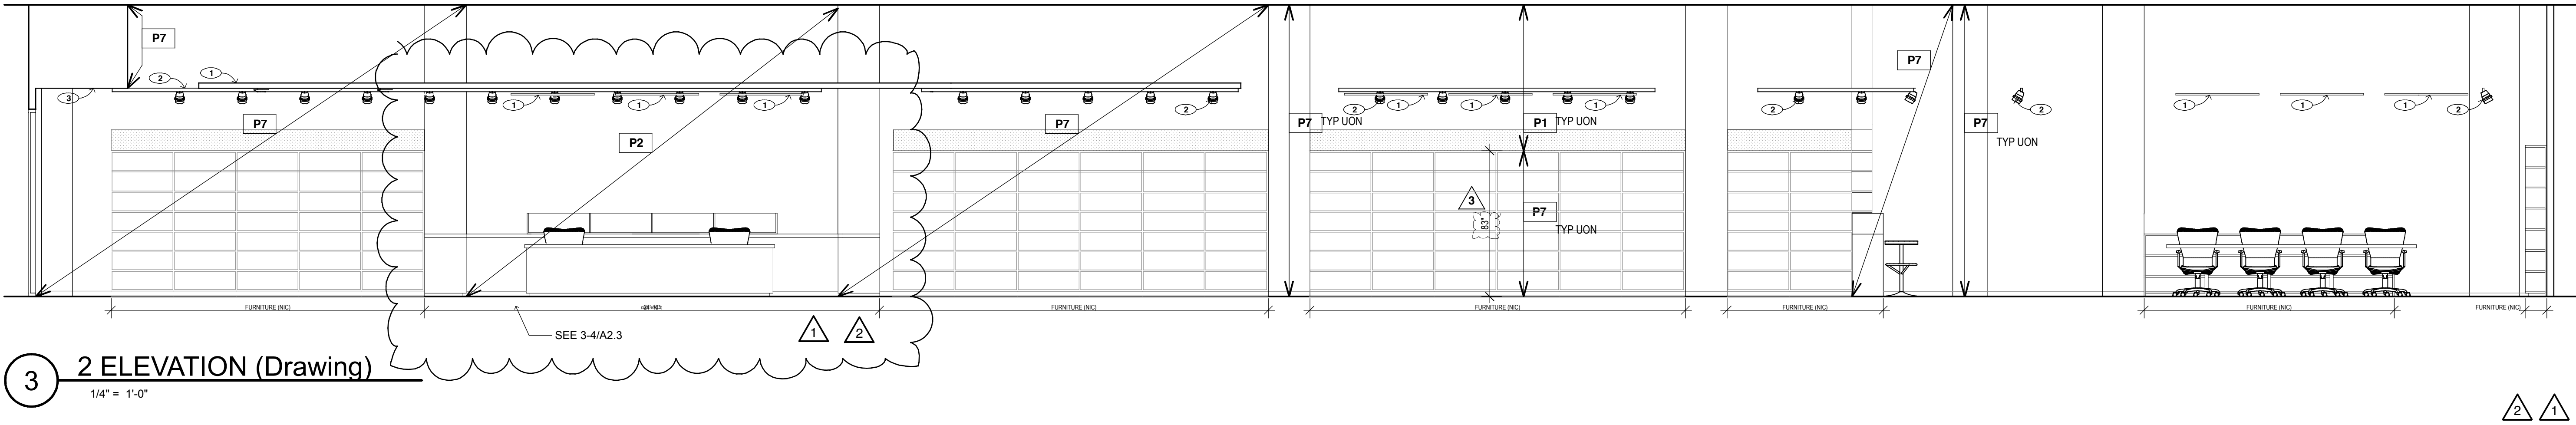


File Name: "Projects\08500 DCPL Basis of Design\06004 DCPL CD.lbk\06004 DCPL CD.lbk" Layout: A2.1 Elevations Printed Date: 12/15/08 at 5:04 PM

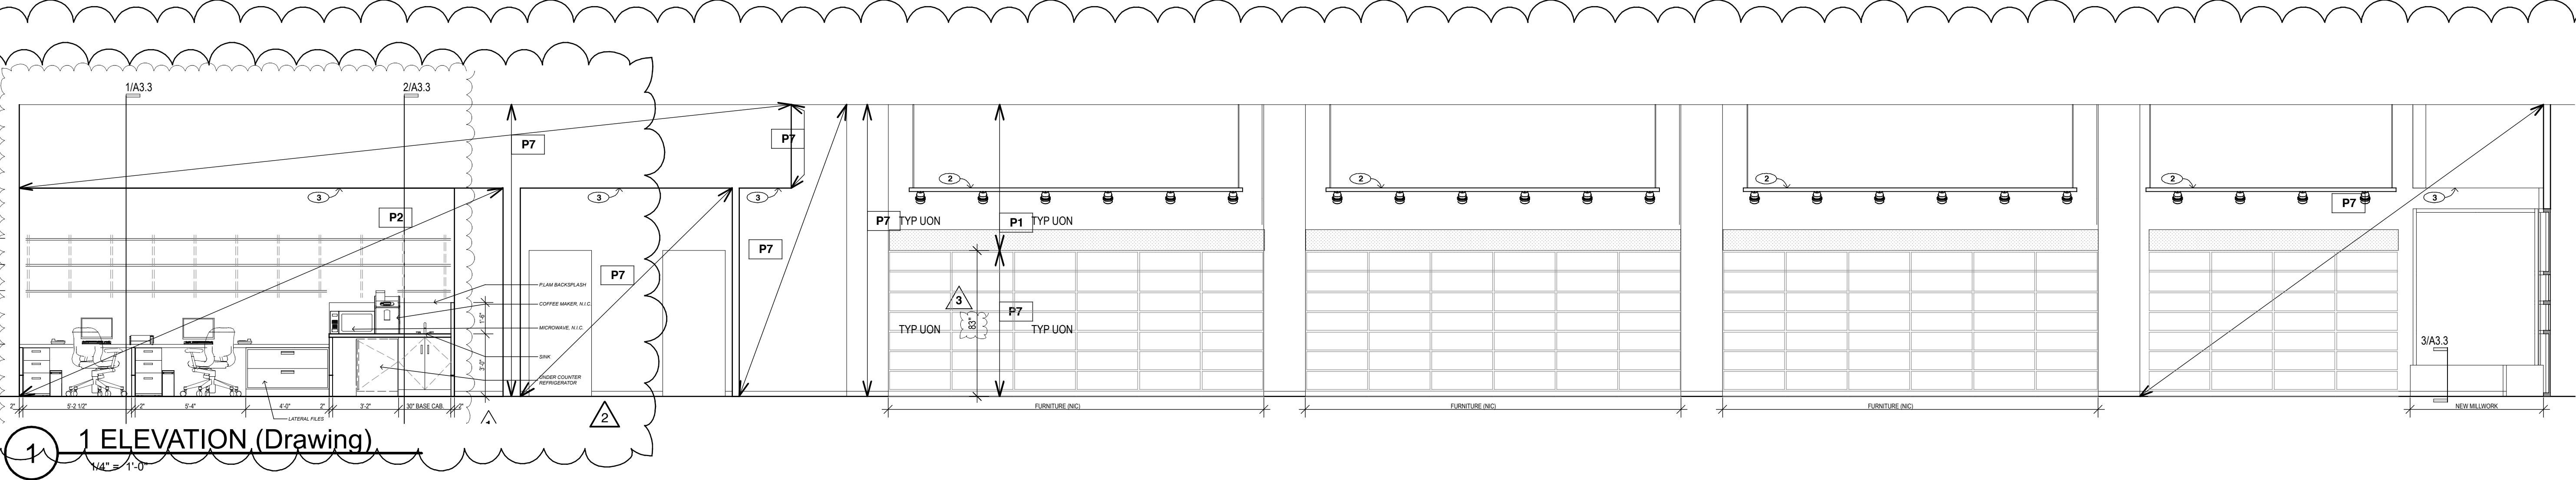

- 1 DROPPED CEILING PAD
- 2 LIGHT FIXTURE
- 3 SOFFIT

DT	PN	ISSUED FOR	6/19/06	9/01/06	9/14/06
DB	CB	Addendum 01			
		Addendum 02			
		Addendum 03			

I CERTIFY THAT THESE DOCUMENTS
WERE PREPARED OR APPROVED BY ME,
AND THAT I AM A DULY LICENSED
ARCHITECT UNDER THE LAWS OF
THE DISTRICT OF COLUMBIA